



**DIMENSION PLAN**  
1:125



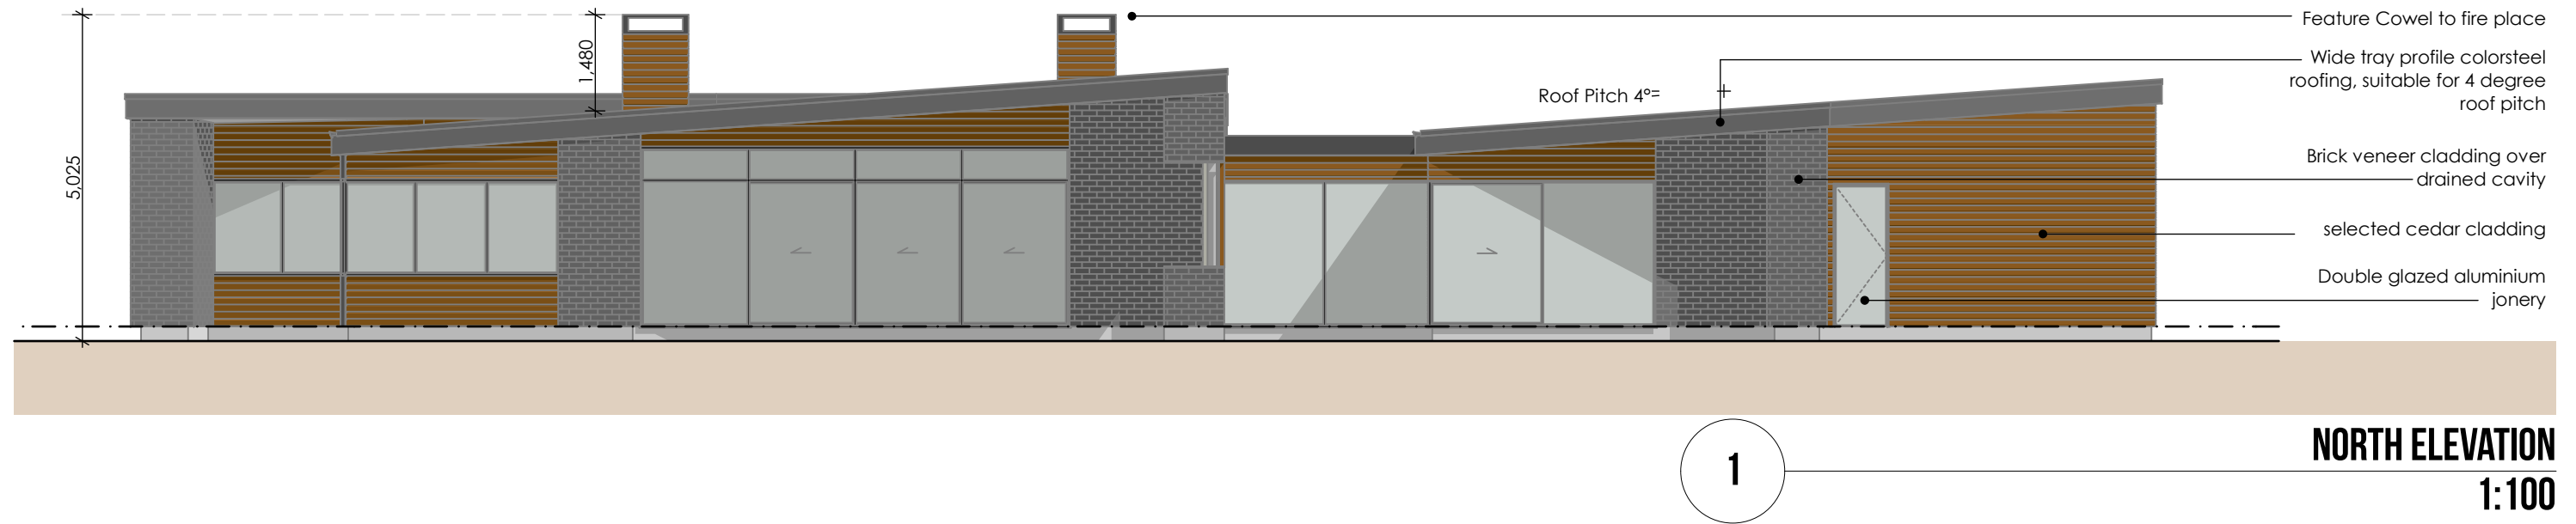

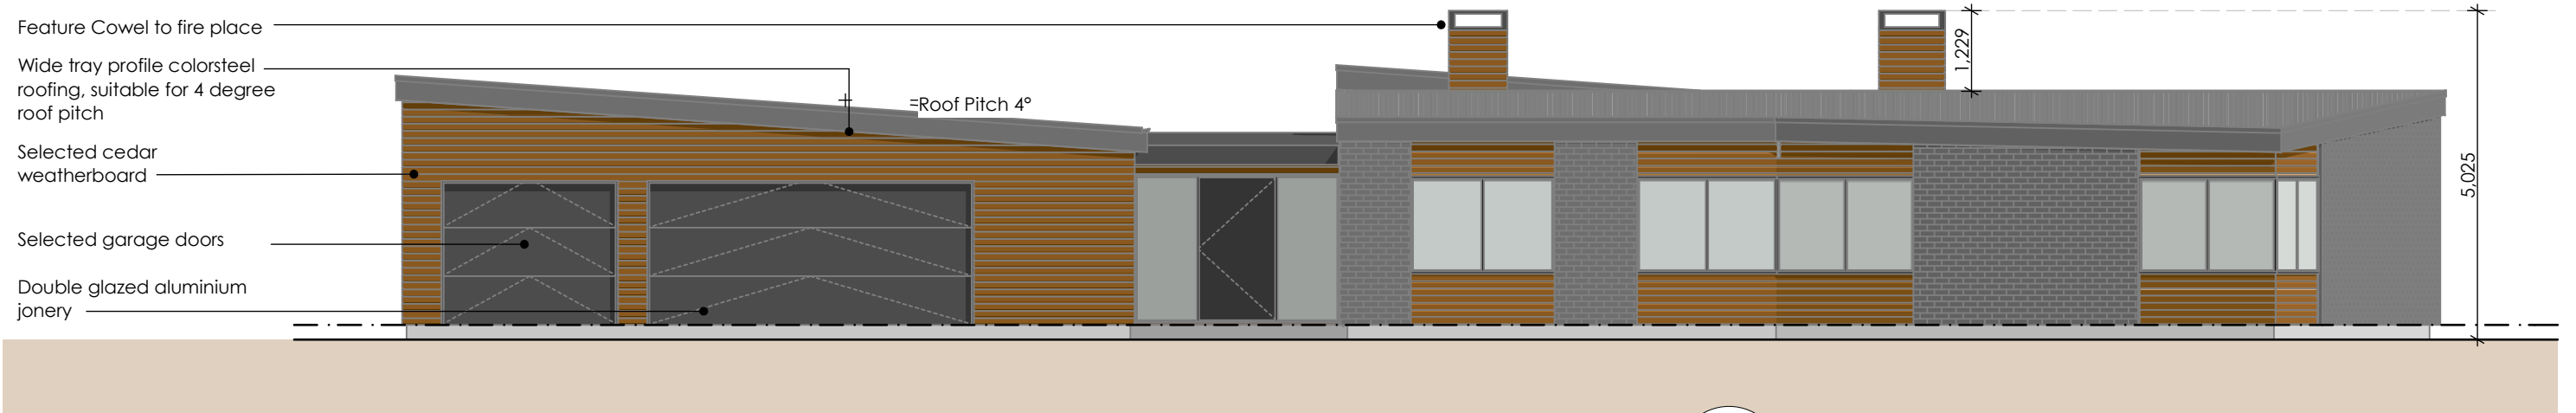

- Feature Cowel to fire place
- Wide tray profile colorsteel roofing, suitable for 4 degree roof pitch
- Selected cedar weatherboard
- Selected garage doors
- Double glazed aluminium joney


=Roof Pitch 4°

1,229

5,025

1

**SOUTH ELEVATION**  
**1:100**

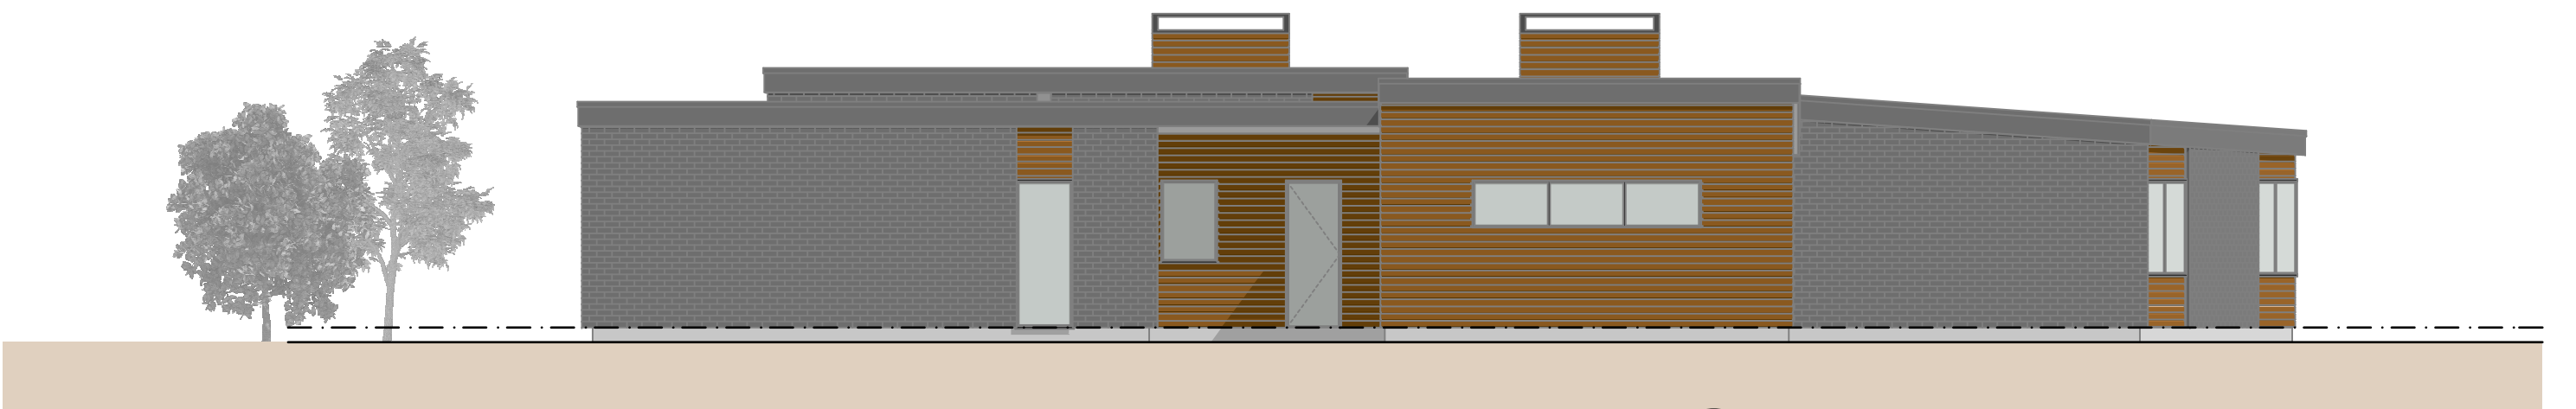

2

**WEST ELEVATION**  
**1:100**